


Anchor Bar Layout For Three Anchors. Test Loads up to 2000kN.

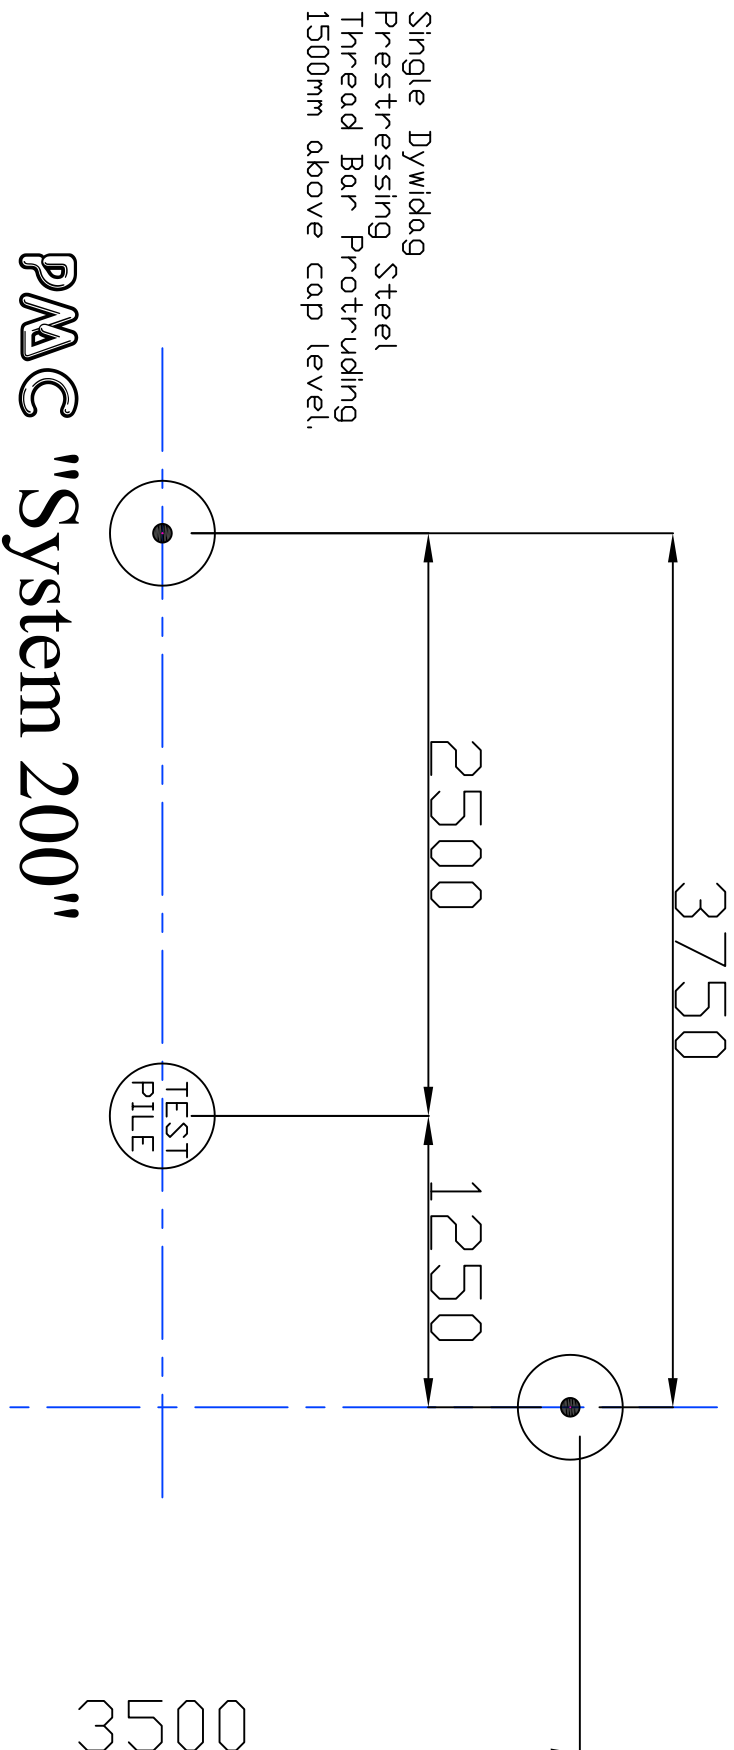

Note :- When constructing Anchor Piles, thread bars must not lie outside or inside the extreme measurements shown. It is important that the thread bars should lie in a line intersecting the test pile centre with a tolerance of +/-50mm.
 Design of thread bar is the contractors responsibility. PMC is to be advised of type and number of bars installed.
 The test cap must be flat smooth and level, constructed to withstand applied forces.

P.M.C. LTD.	
TITLE System 200	
DRG. NO.	S200

MATERIAL:	FINISH:	DRAWN:	SPT	DATE:	16/3/04	SHEET
DIMENSIONS IN mm UNLESS STATED		ORIGINAL SCALE				